

Portfolio

JUNED SHAIKH

VOL 1
04.20



C O N T E N T P A G E



RESUME




LAYOUT



ELEVATION




MOODBORD

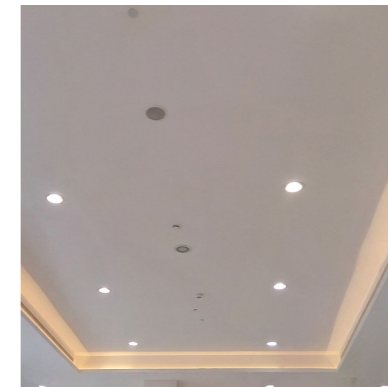

3D CEILING



3D VIEW

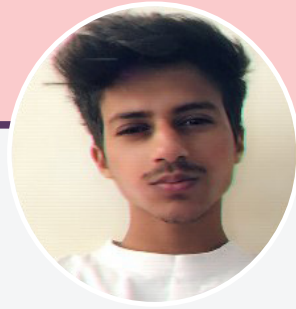

Juned Adam Shaikh

Interior Designer And 3D Visualizer

Personal

Juned Shaikh : Name
28 June 1996 : Birth day
Single : Marital
Indian : Nationality
English, Hindi : language

Contact info

+918097200046
shaikhbunny7@gmail.com
Dammam

Experiences

Ultima Interiors 2018-2020

Drafting layout in autocad & render in 3ds max based on the client requirements

InDesign Interiors 2020-2021

Taking measurement of a floor plan on site. Creating working drawing. Prepare BOQ as per the approval layout

Social Media

shaikhjuned
Juned shaikh
bunnyshaikh
shaikhbunny7
bunnyshaikh

About me

Innovative interior designer with 3 years of experience in space planning and software skills. Proven ability to transform clients ideas into functional design solution.

Education

2013 St Peter's school
S.S.C

2015 ICLES Collage
H.S.C

2019 Saboo Siddiqui Collage
Diploma

Software Skills



Autocad



3ds Max



sketch



Sketch Up



PS



V-RAY

Creative skill



Cricket




Football




Table tanis


FLOOR PLAN

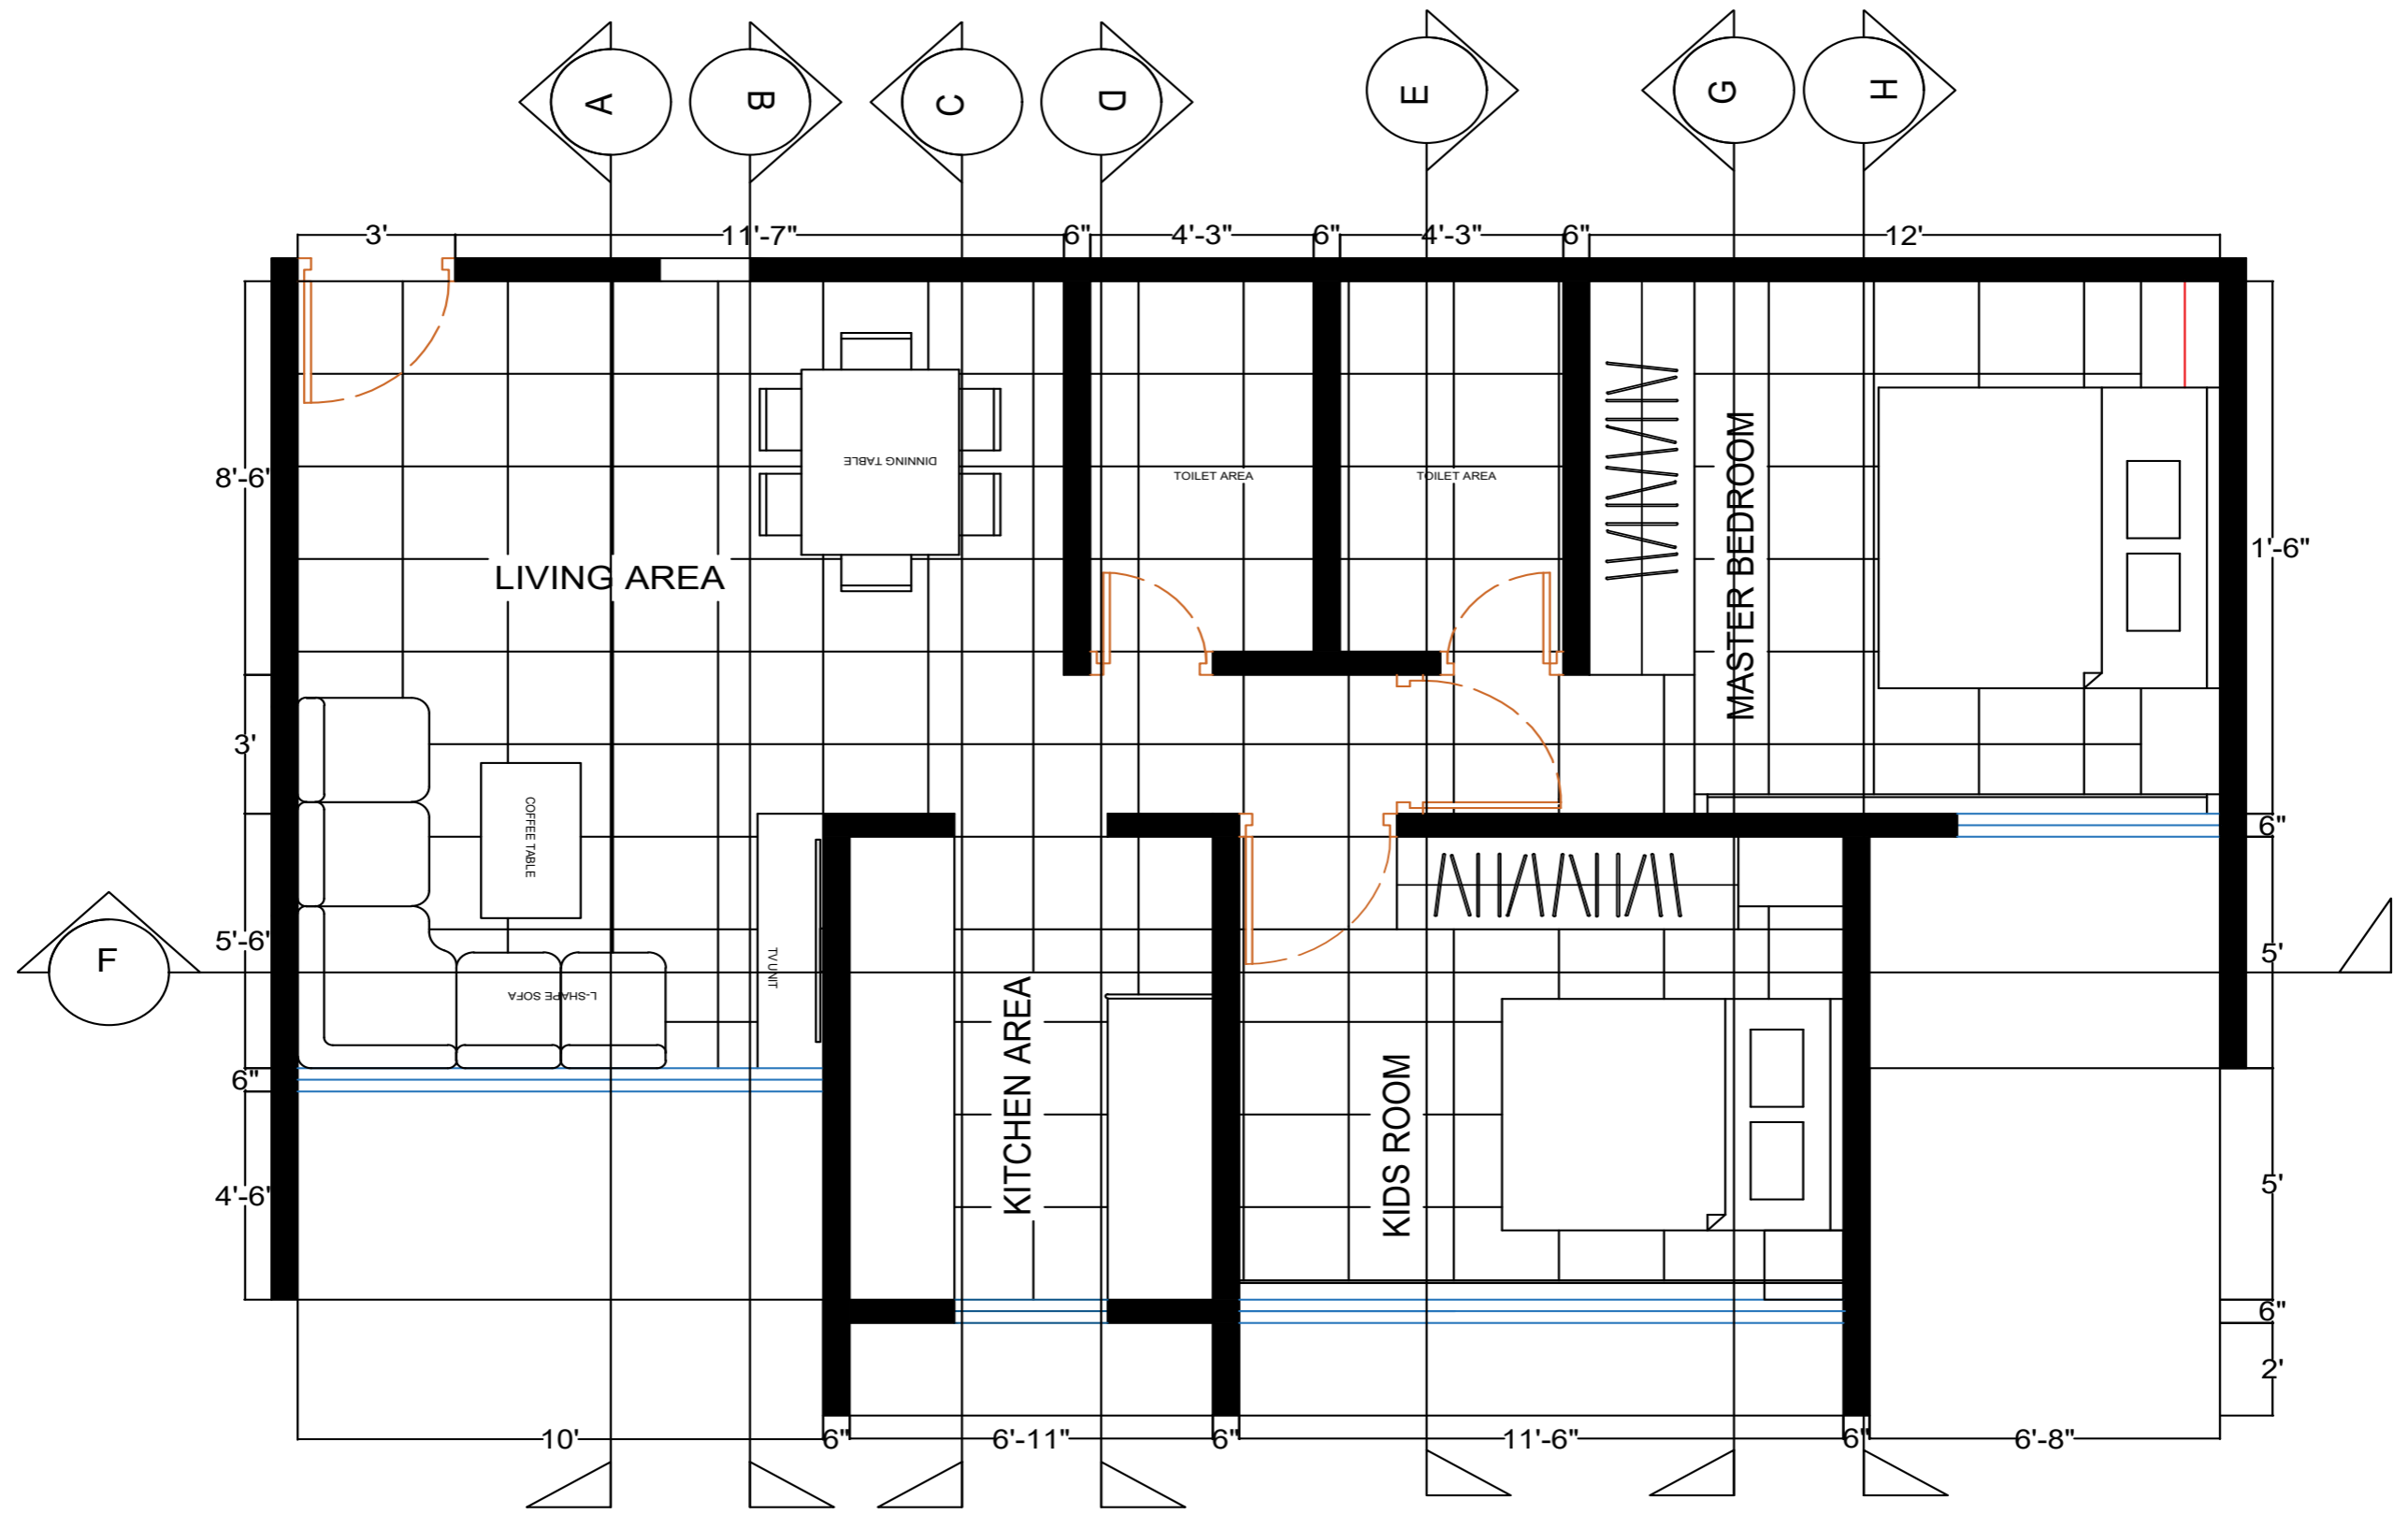



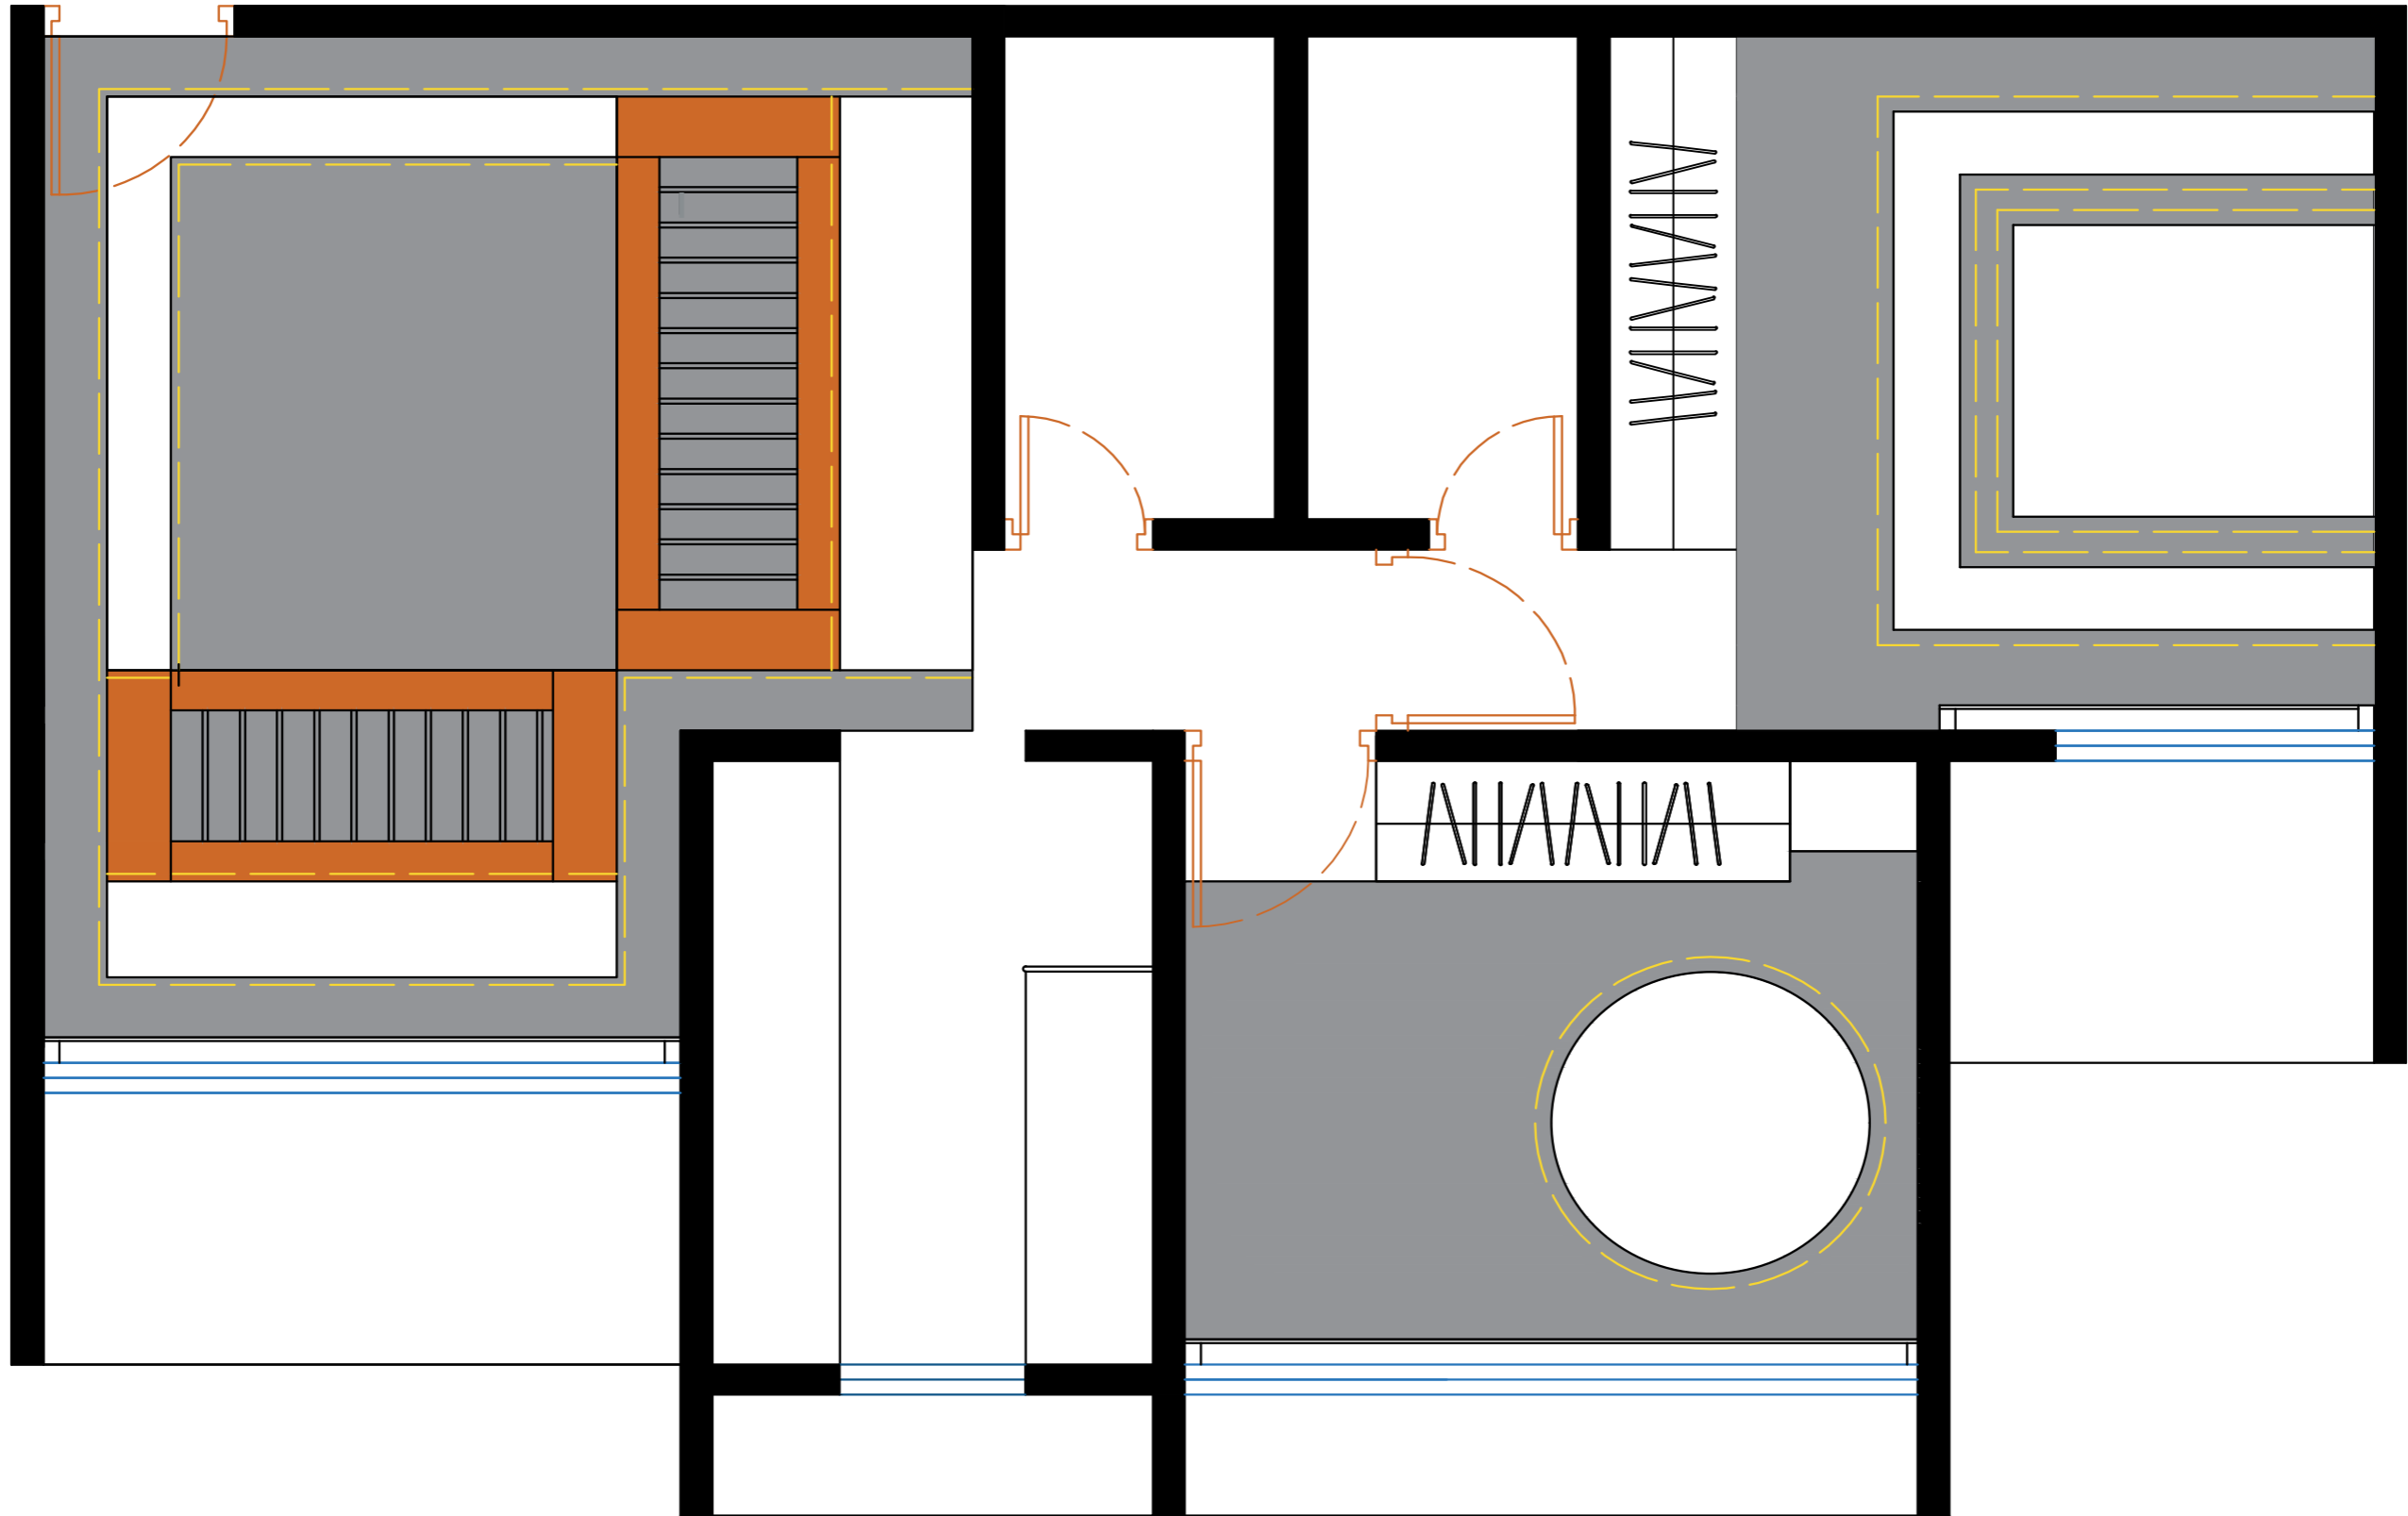



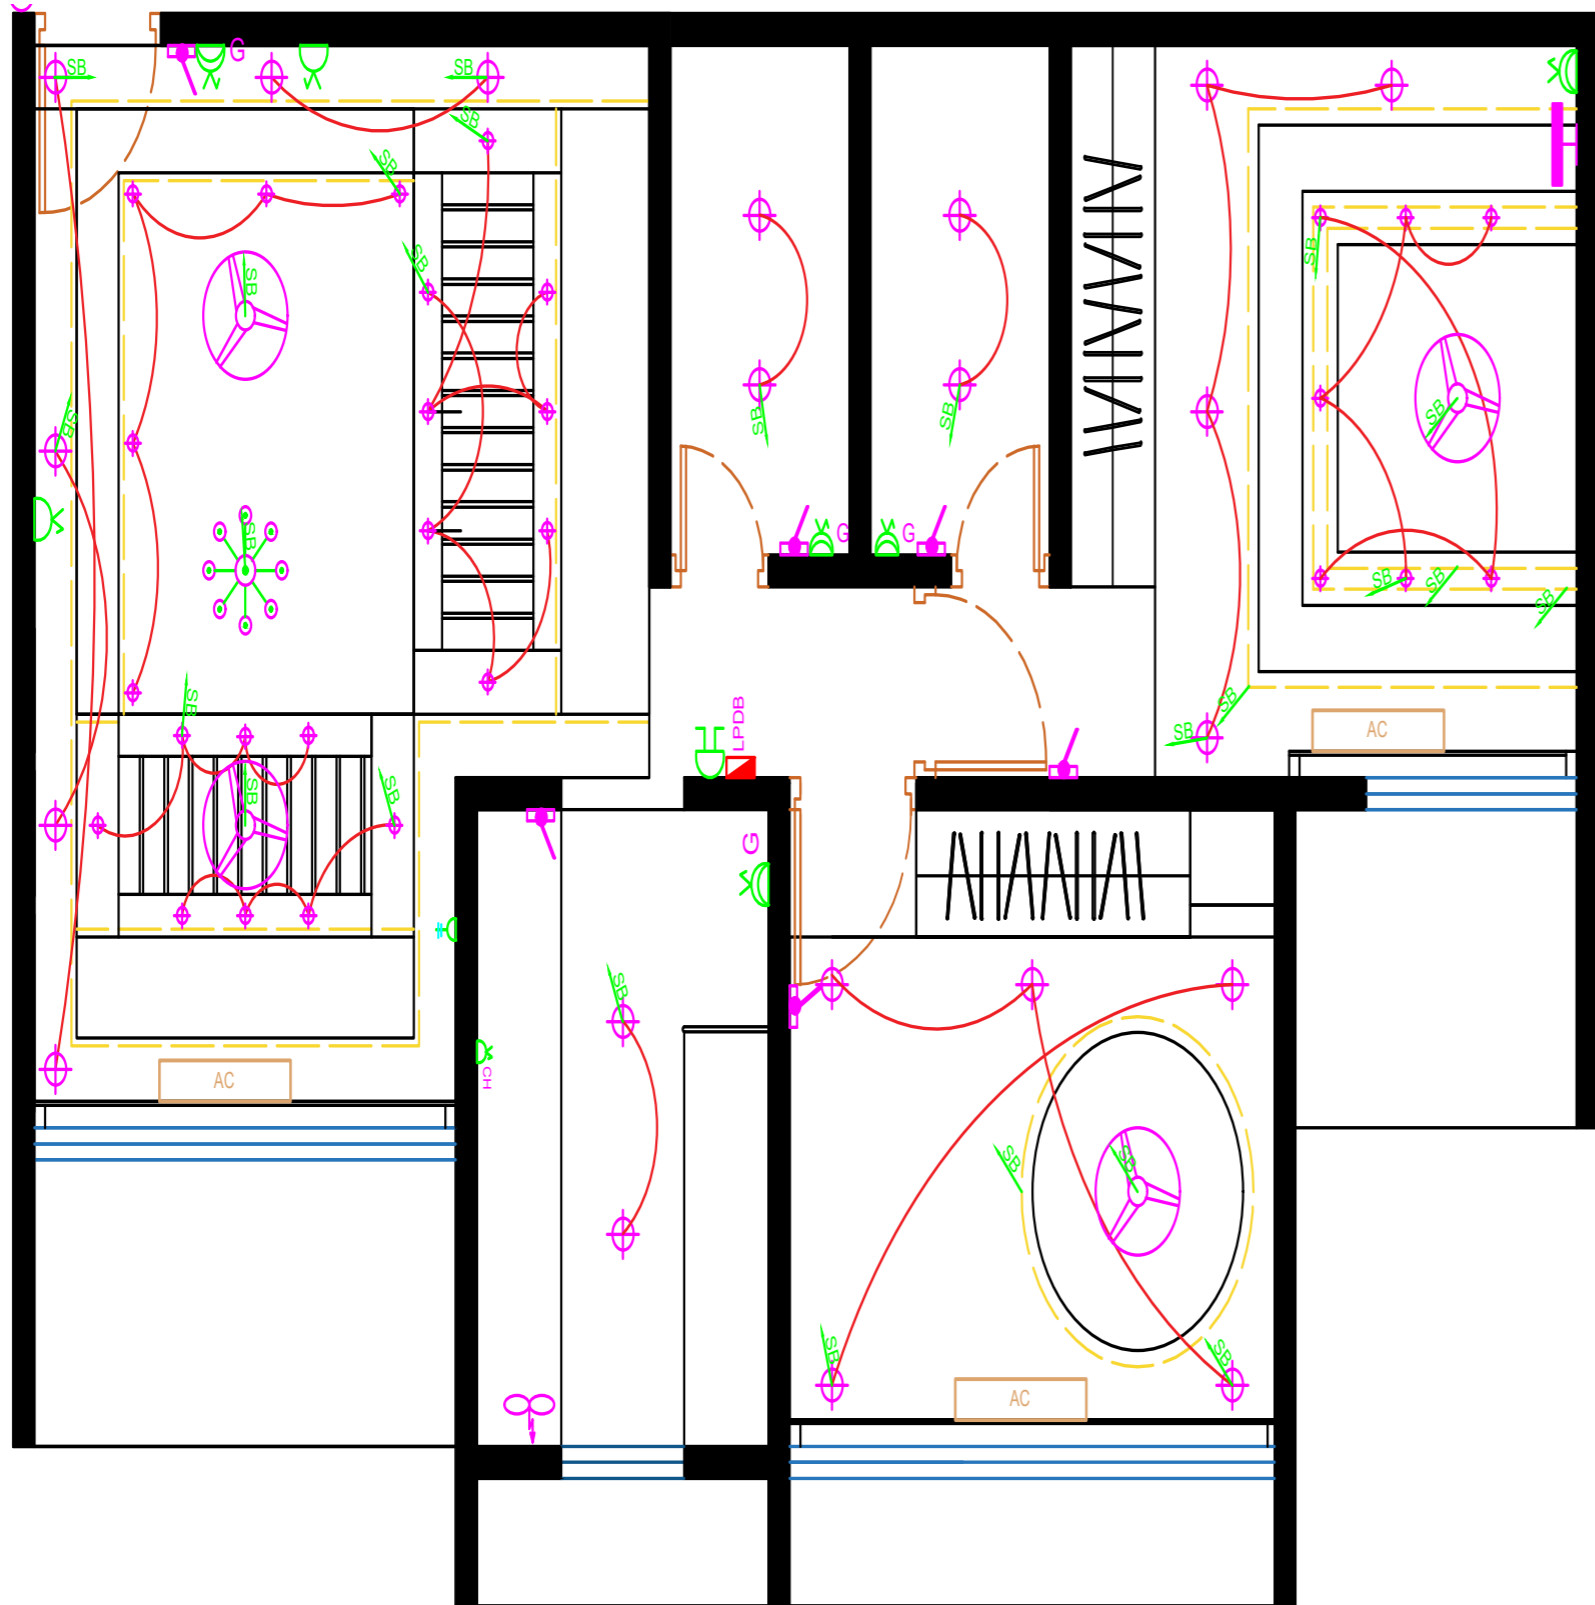






C E I L I N G L A Y O U T





E L E C L A Y O U T





LEGEND

-  SWITCH BOARD AT 1050 MM FROM FFL
-  BELL PUSH BUTTON AT 1050 MM FROM FFL
-  CEILING LIGHT
-  MIRROR LIGHT (HEIGHT AS PER MIRROR TOP)
-  BELL AT 2400 FROM FFL
-  2/3 PIN 6A SWITCHED SOCKET OUTLET AT 300 MM FROM FFL
-  3 PIN 6/16A SWITCHED SOCKET OUTLET AT 300 MM FROM FFL
-  3 PIN 6/16A SWITCHED SOCKET OUTLET AT 1800 MM FROM FFL FOR GEYSER
-  3 PIN 25A SWITCHED SOCKET OUTLET FOR AC AT 300 MM FROM FFL
-  2/3 PIN 6A SWITCH SOCKET OUTLET FOR CHIMNEY
-  EXHAUST FAN AS PER WINDOW DETAIL
-  TV SOCKET AT 300 MM FROM FFL
-  CEILING FAN
-  CHANDELIER
- LIVING ROOM AC SWITCH IS BESIDE SOFA
- KIDS ROOM AC SWITCH IS BESIDE BED ABOVE SIDE TABLE
- MASTER BEDROOM AC SWITCH IS BESIDE BED ON RIGHT SIDE



SECTION A & B

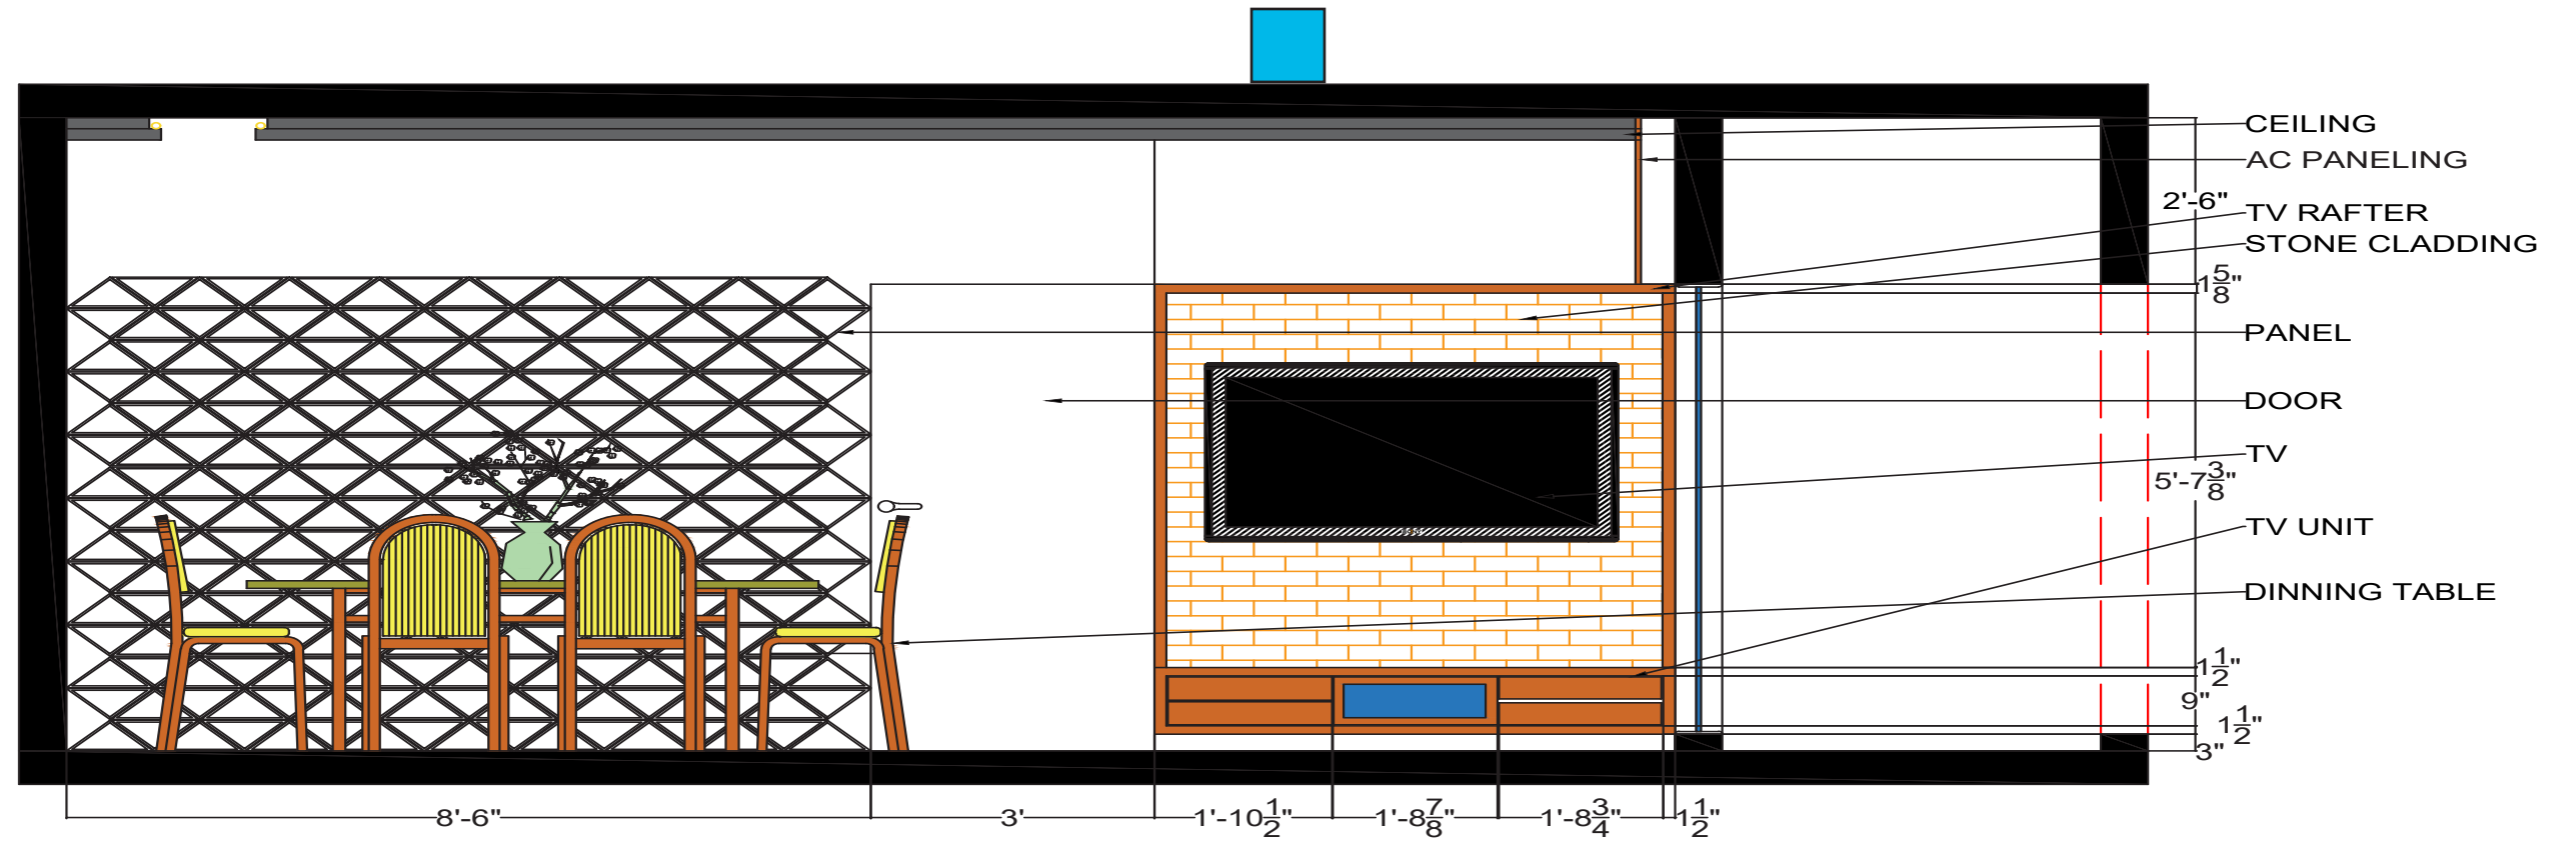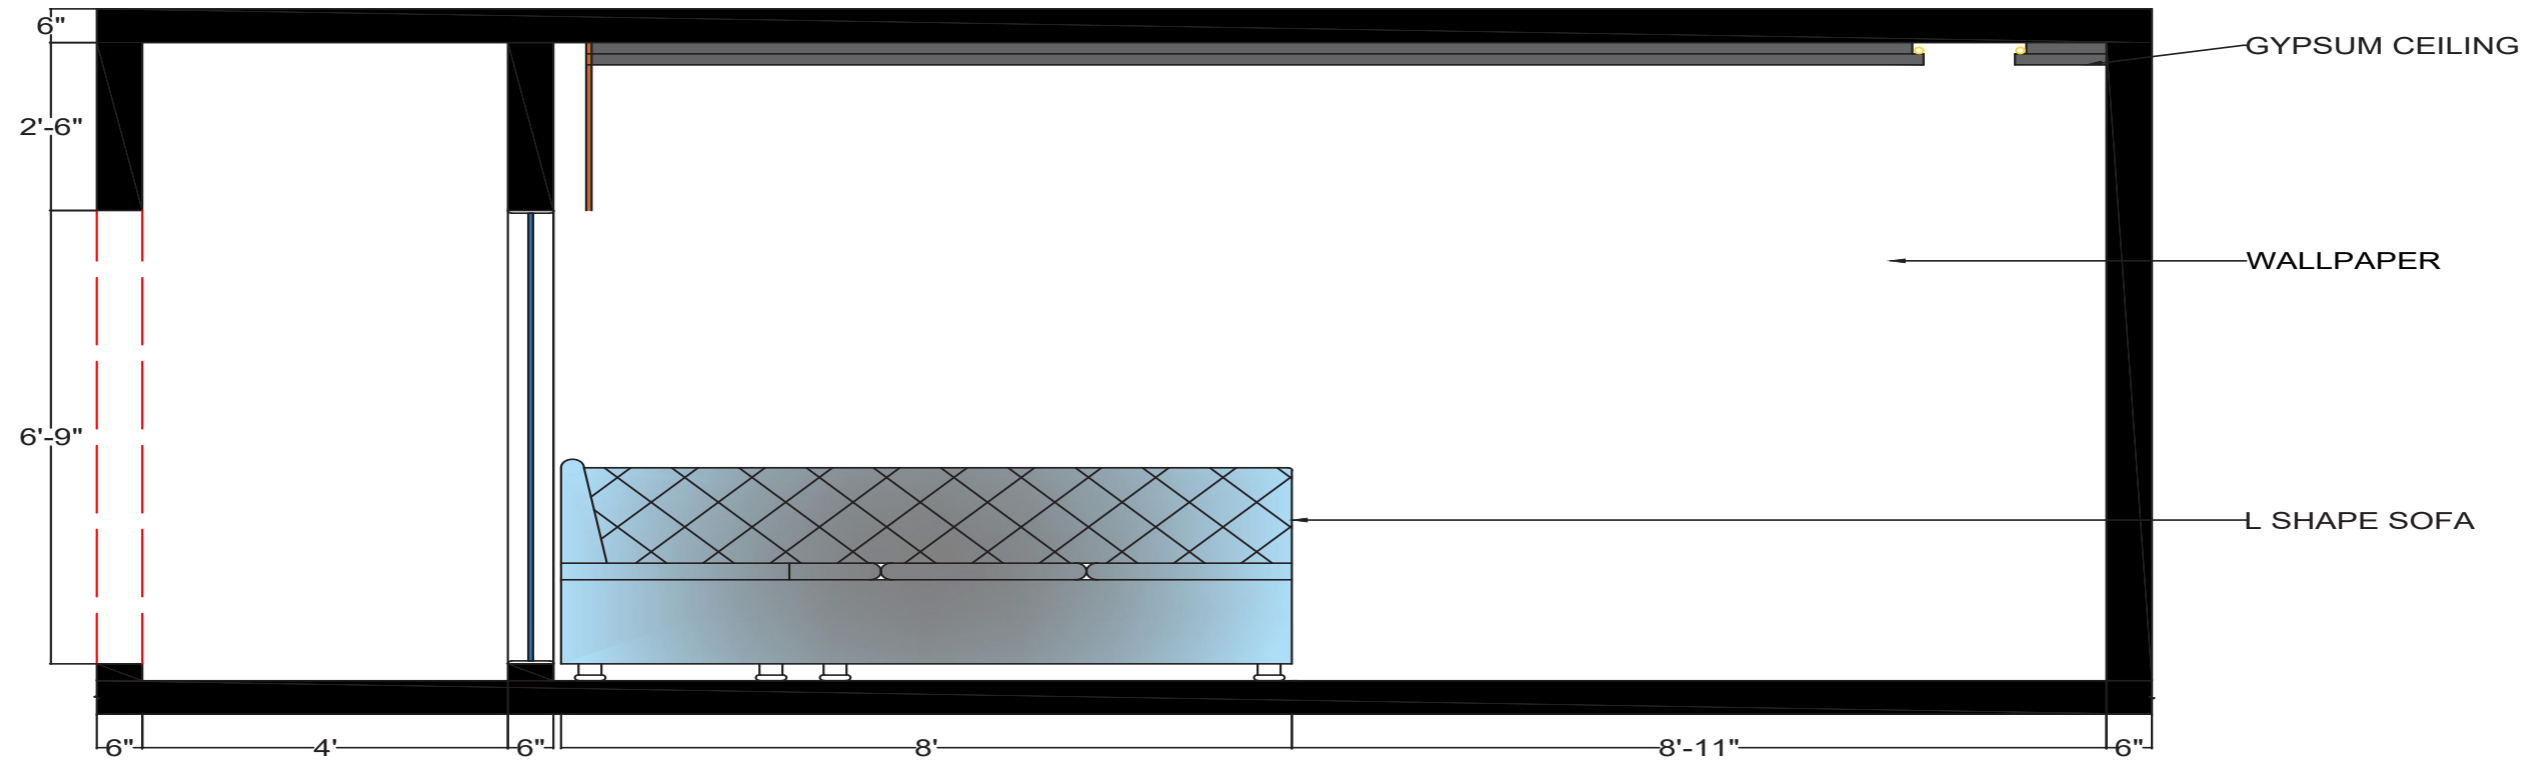

SECTION C & D

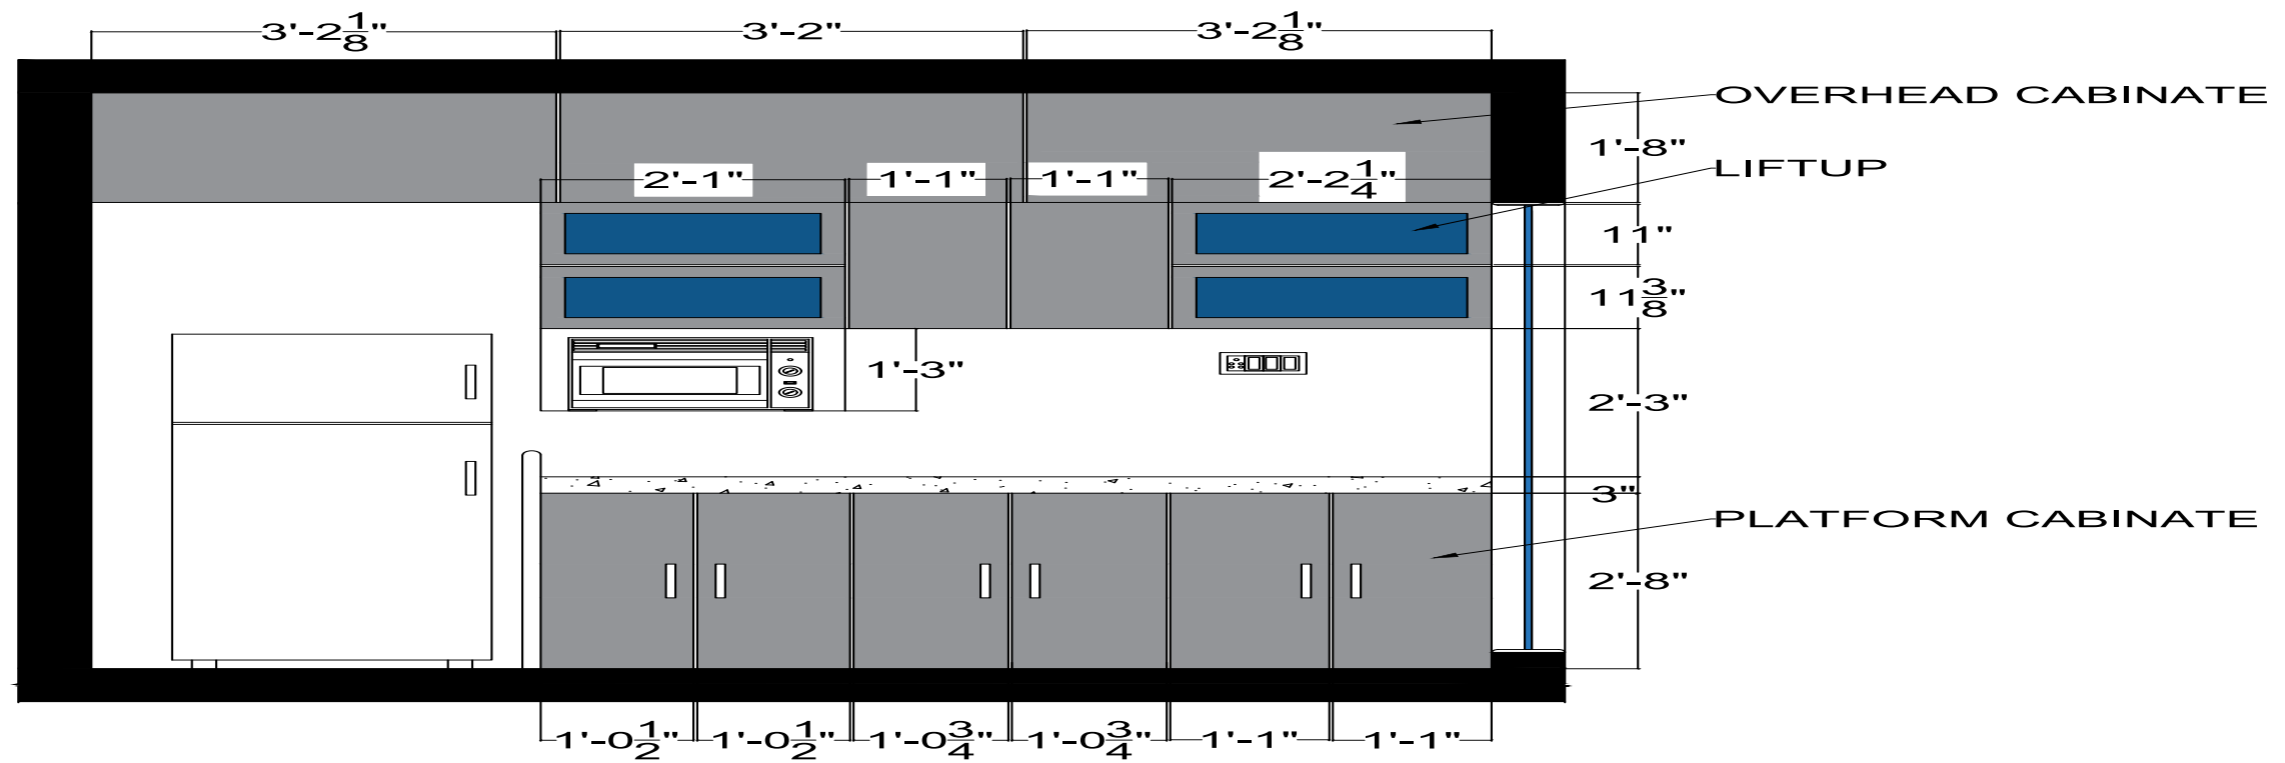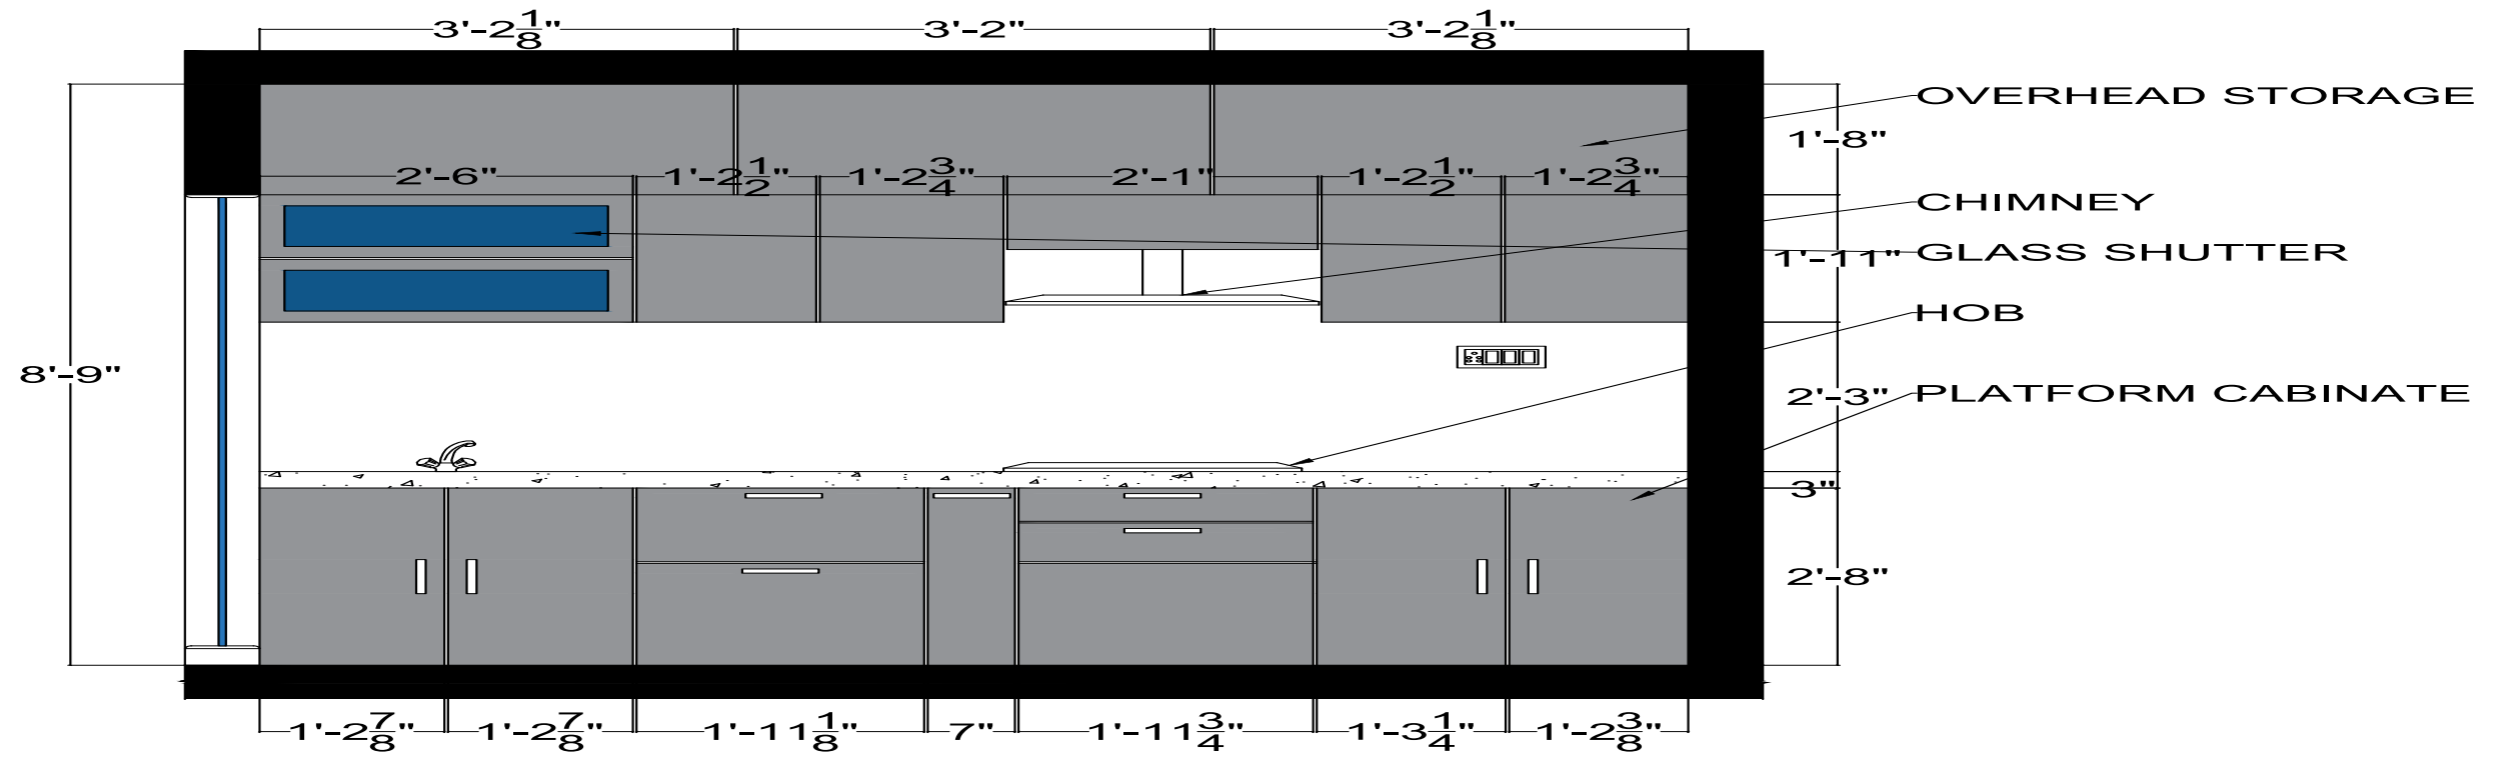

SECTION E & F

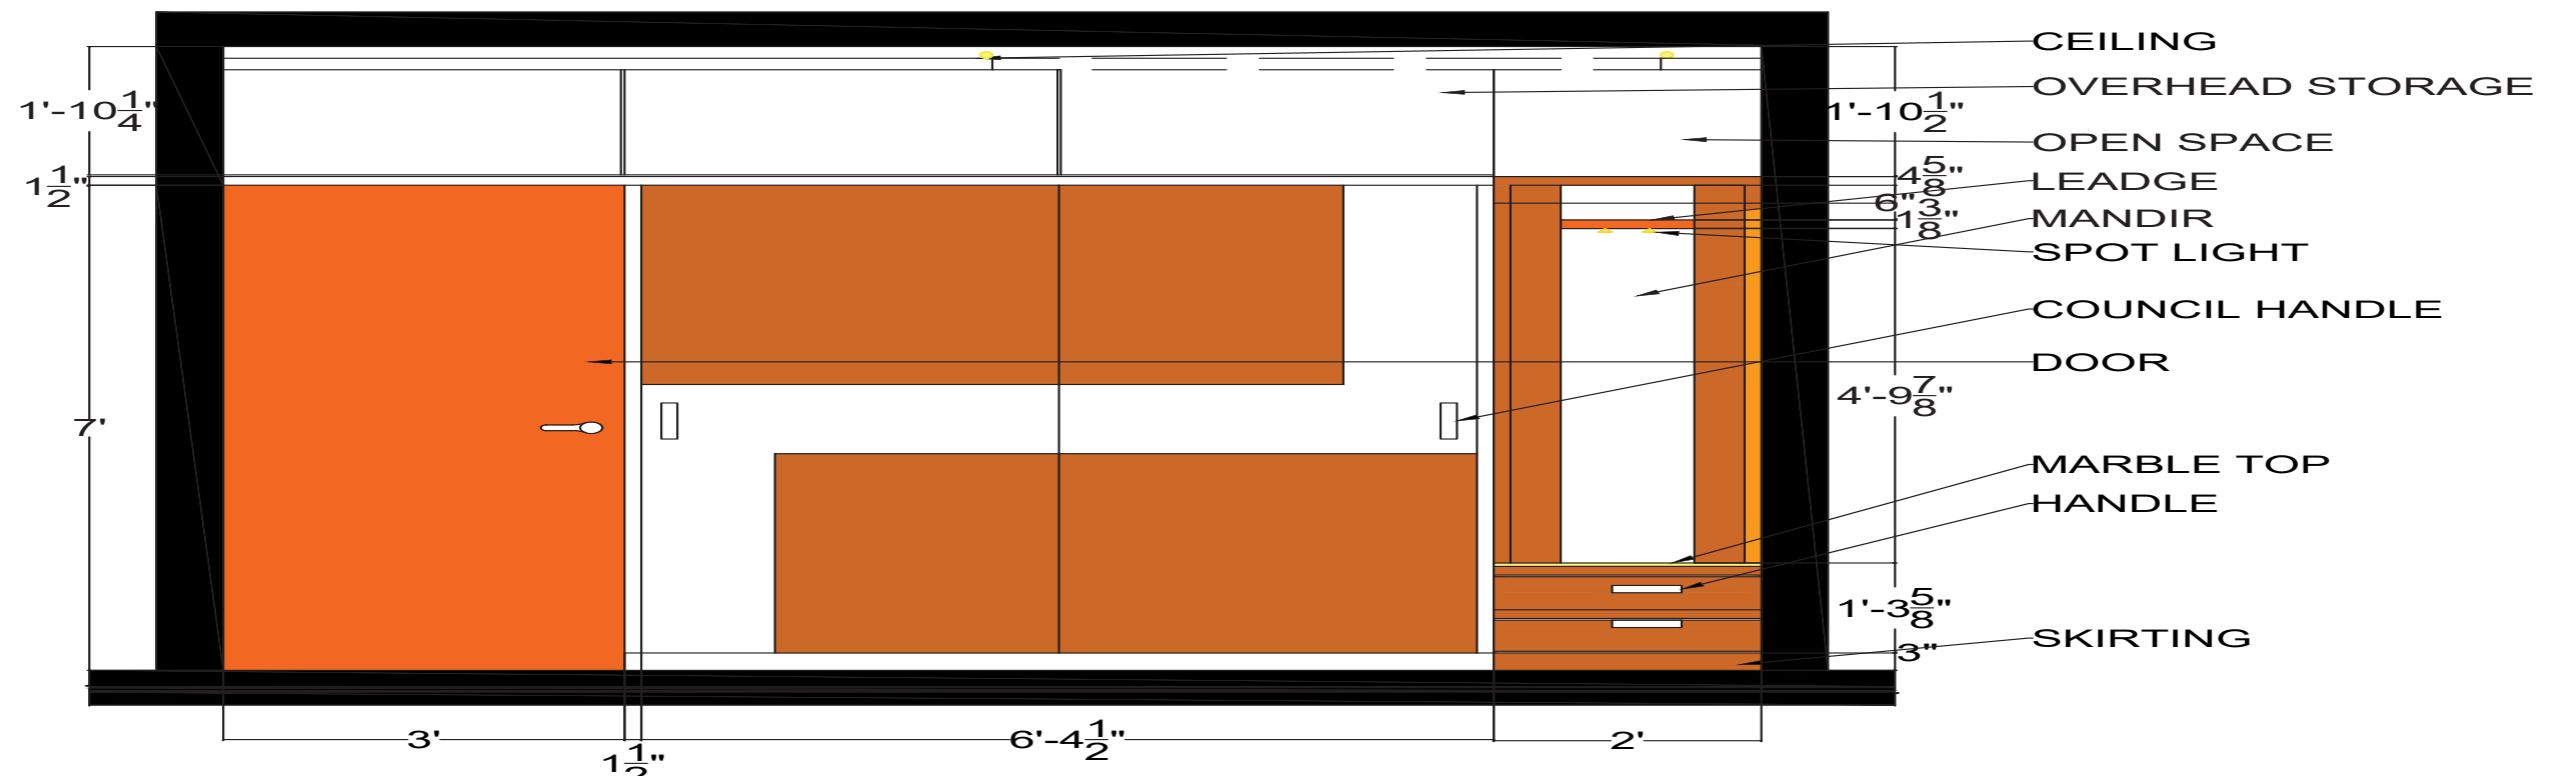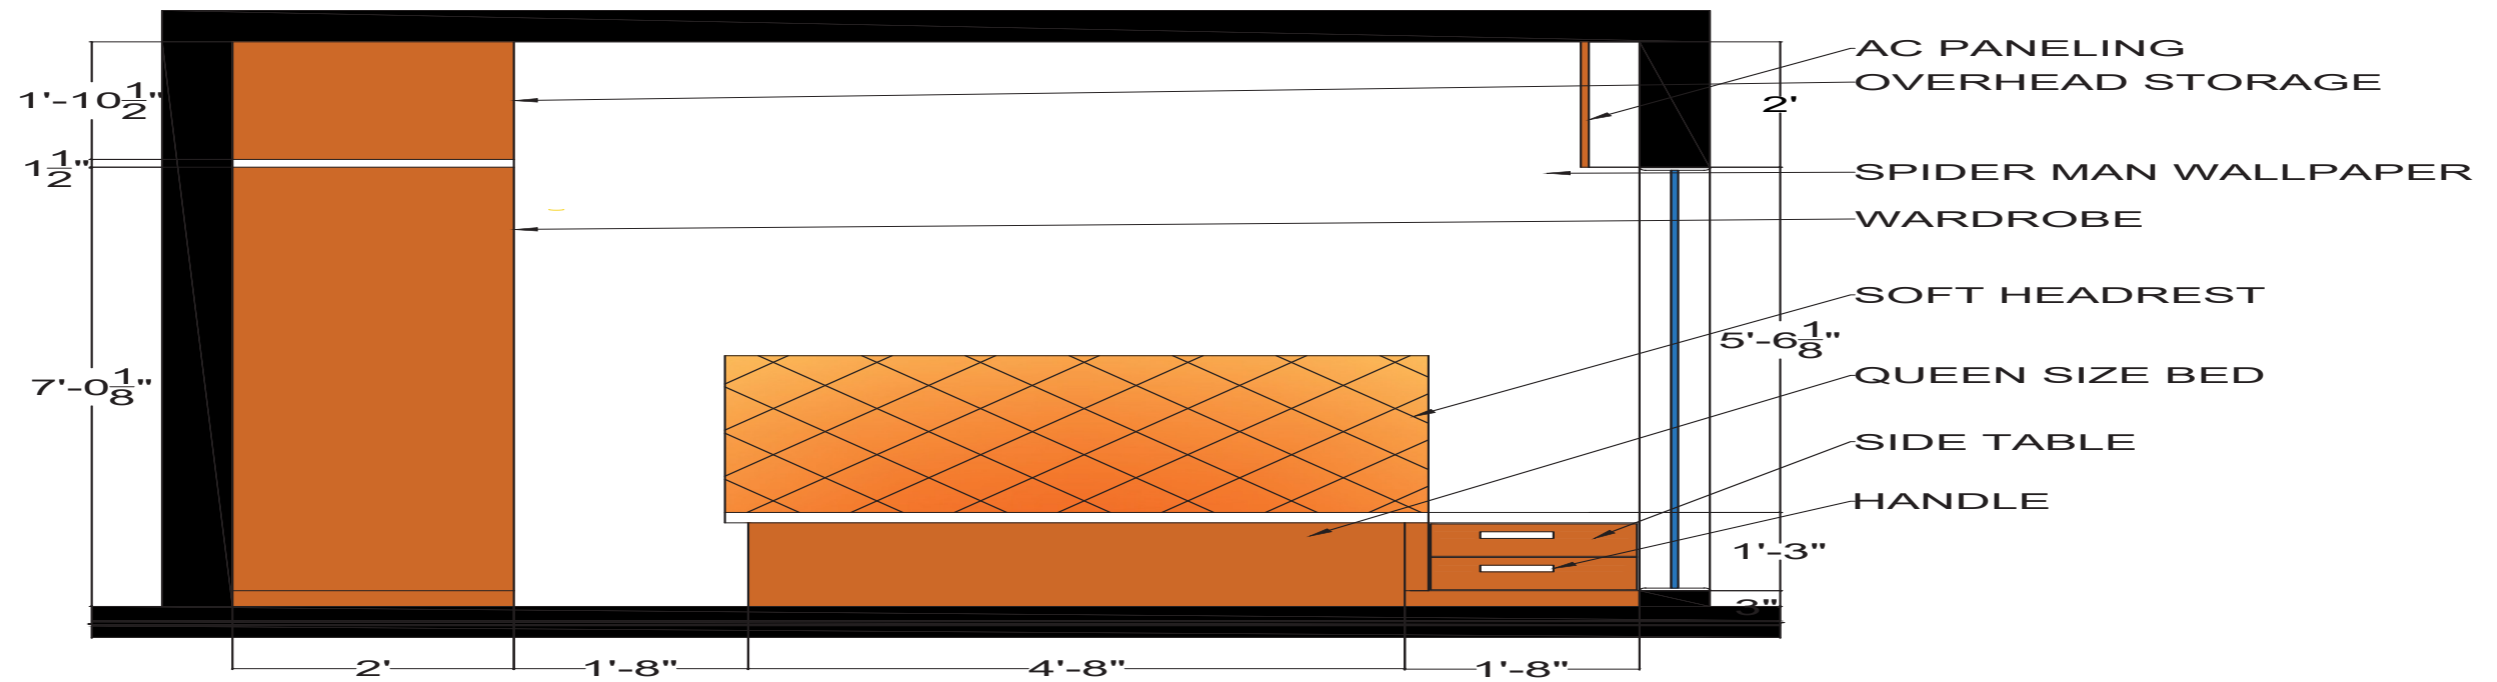

M O O D B O A R D

L-SHAPE SOFA



CURTAIN



COFFEE TABLE



MIRROR



DINNING TABLE



PHOTO FRAME





PANNEL TRANGLE



C E I L I N G 3 D



LIVING AREA

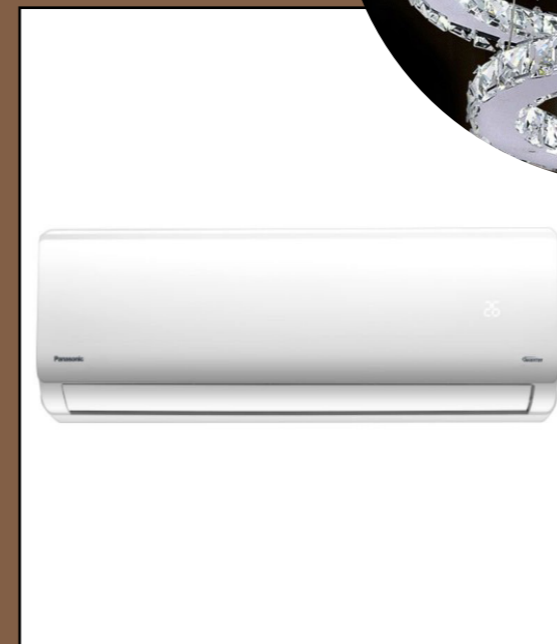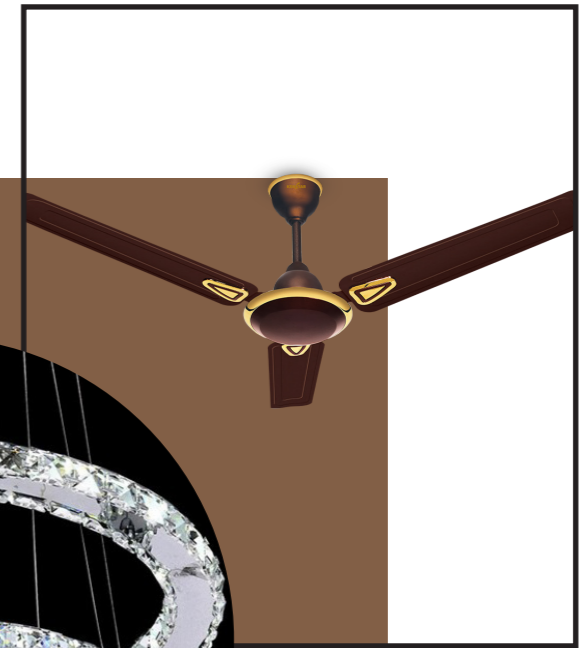

- COUNCIL PANEL LIGHT AND SPOT LIGHT FOR CEILING
- REIGA CEILING FAN
- DOWNLIGHT FOR DINNING
- 1.8 TON AC
- CEHANDEL

K I D S B E D R O O M



M A S T E R B E D R O O M



L I V I N G A R E A



KITCHEN AREA



K I D S

R O O M



M A S T E R



B D R O O M

